



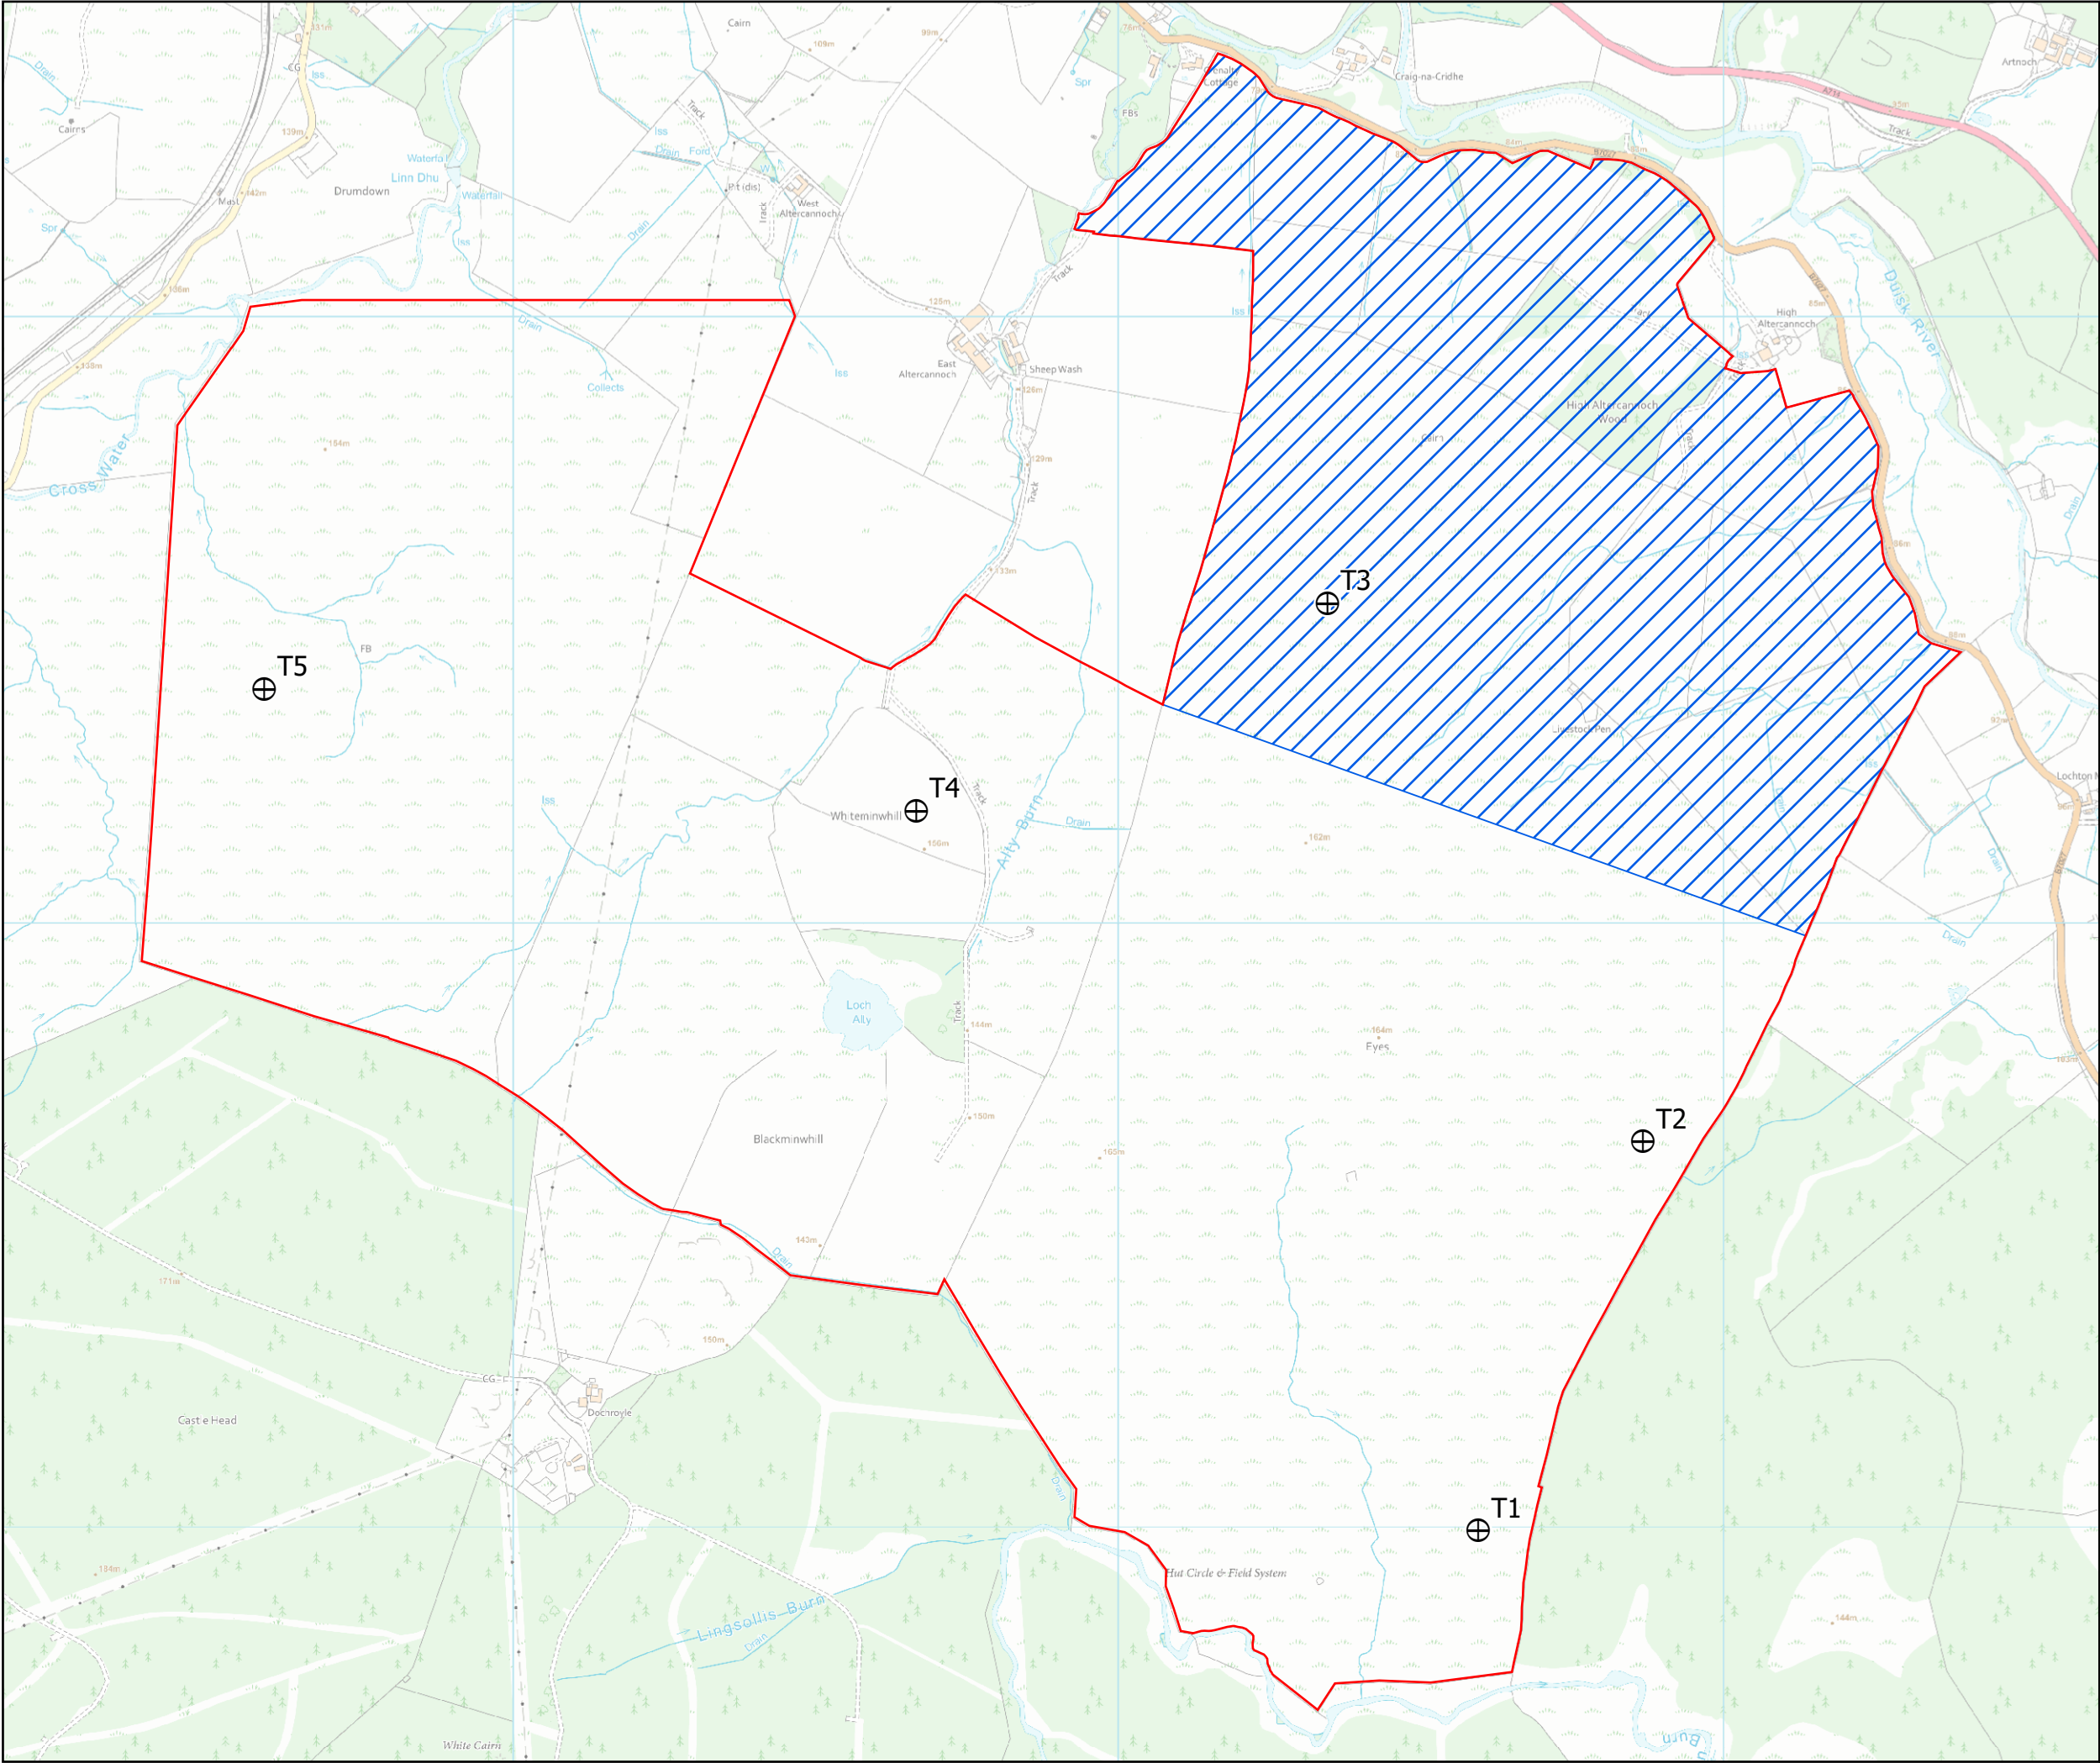

- Site Boundary
- Proposed Turbine Location
- Indicative Solar and BESS Developable Area

Turbine ID	X	Y
T1	224594.3256	578994.8622
T2	224866.6821	579637.9826
T3	224345.2819	580527.0632
T4	223665.4292	580183.8777
T5	222587.5829	580386.0782

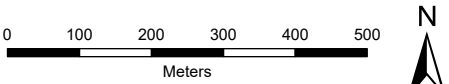

SCALE: See Scale Bar	VERSION: A01
SIZE: A3	DRAWN: BW
PROJECT: 0758723	CHECKED: WB
DATE: 30/05/2025	APPROVED: WC

Figure 2.2
Site Layout Plan
Scoping Report
Whiteminwhill Energy Park

